



Concrete

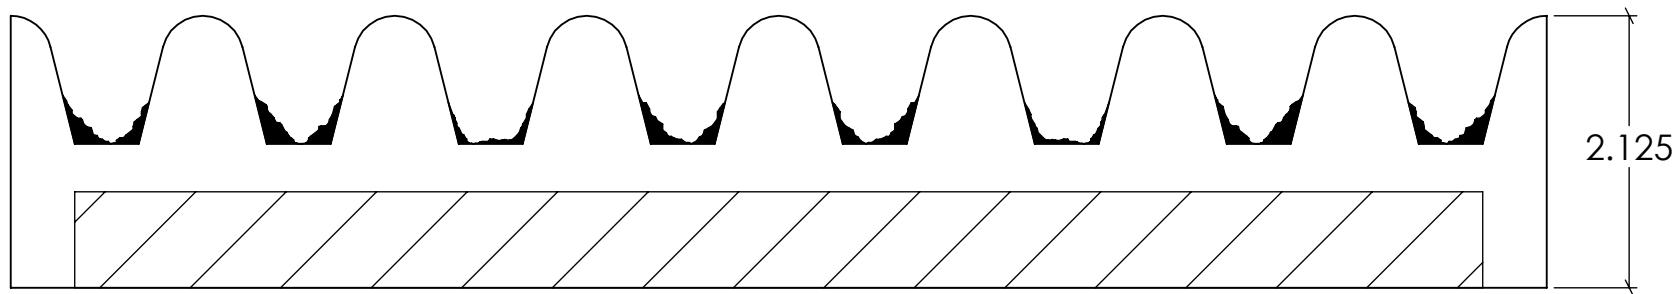

Formliner

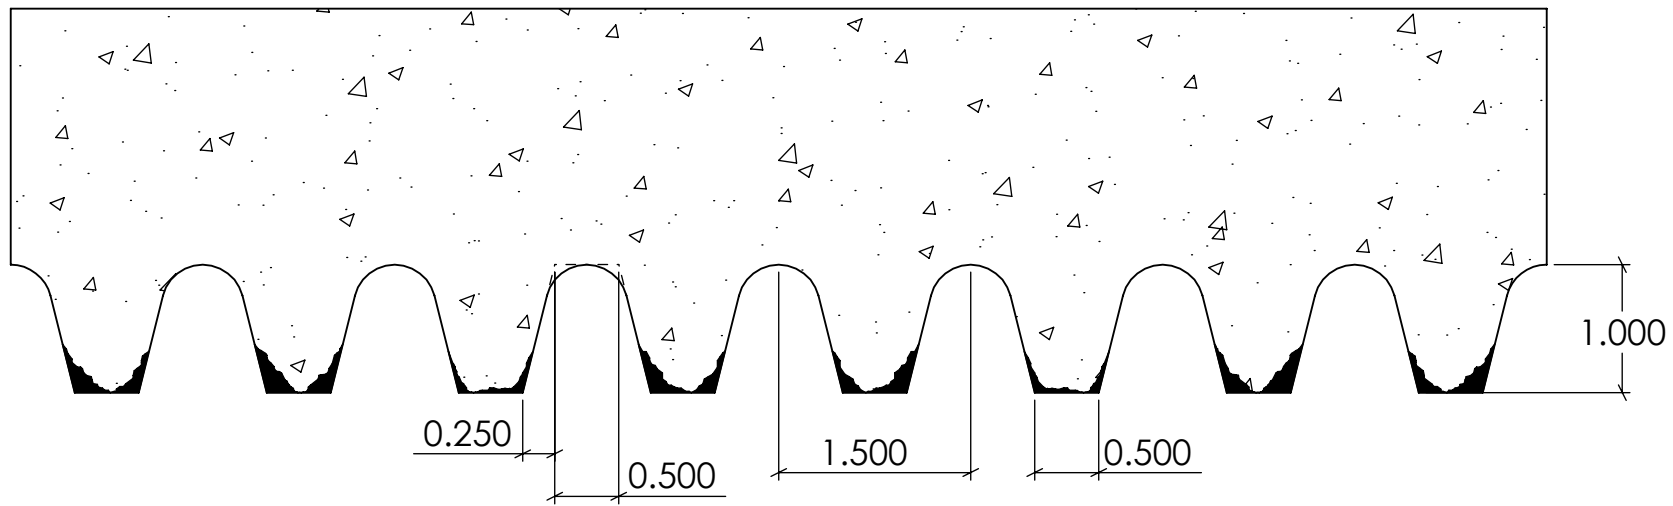

**FAST FORMLINERS CO.**  
1005 Miller Drive, St. Clair, MO 63077  
636-322-0080 Phone 636-322-0083 Fax  
www.fastformliners.com

**Fast  
Formliners Co.**

DRAWN BY: Petr L. 9/2/2014  
**PROPRIETARY AND CONFIDENTIAL**  
THE INFORMATION CONTAINED IN THIS  
DRAWING IS THE SOLE PROPERTY OF  
FAST FORMLINERS. ANY  
REPRODUCTION IN PART OR AS A WHOLE  
WITHOUT THE WRITTEN PERMISSION OF  
FAST FORMLINERS IS PROHIBITED.

SHEET SIZE  
**11"x17"**  
DO NOT  
SCALE  
SHEET 1 OF 1

**11002**  
11002Concrete  
REV. 3/27/2015

NOTES:

APPROVAL SIGNATURE:

Please provide a signature in this box to indicate that this drawing has been approved and that FAST FORMLINERS may begin production.